


SECTION 4.9.7 - WATER-WISE GARDEN DESIGNS



DENVER BOTANIC
GARDENS

Designed by: Annie Barrow
Manager, Horticulture Outreach Programs
annie.barrow@botanicgardens.org

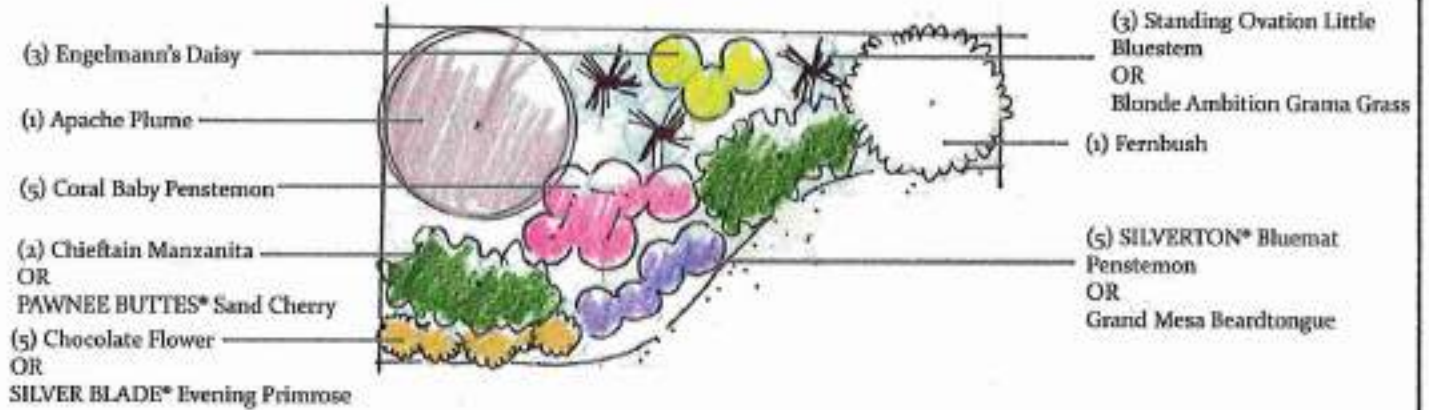

NATIVE PLANTING DESIGN

Exposure: Full Sun
SCALE 1/4"=1'

SECTION 4.9.7 - WATER-WISE GARDEN DESIGNS



NATIVE PLANTING DESIGN 10' x 16'

This native plant design offers an urban landscape plan feel utilizing plants native to Colorado plus one plant (Fernbush) that is native to states west of CO.

PLANT LIST: Common Name

Engelmann's Daisy (3)
Apache Plume (1)
Coral Baby penstemon (5)
Chieftain manzanita (2) or PAWNEE BUTTES® sand cherry
Chocolate flower (5) or SILVER BLADE® evening primrose
Standing Ovation little bluestem (3) or Blond Ambition blue grama grass
Fernbush (1)
SILVERTON® bluemat penstemon (5) or Grand Mesa beardtongue

PLANT LIST: Botanic name

Engelmannia peristenia (3)
Fallugia paradoxa (1)
Penstemon 'Coral Baby' (5)
Arctostaphylos x coloradoensis 'Chieftain' (2) or Prunus besseyi 'P011S'
Berlandiera lyrata (5) or Oenothera macrocarpa subsp. incana
Schizachyrium scoparium 'Standing Ovation' (3) or Bouteloua gracilis 'Blonde Ambition'
Chamaebatiaria millefolium(1)
Penstemon linariodes var. coloradoensis (5) or Penstemon mensarum

Visit www.PlantSelect.org/where-to-buy/ to source Plant Select plants or email Director@PlantSelect.org with questions.

Designed by: Annie Barrow

Manager, Horticulture Outreach Programs


annie.barrow@botanicgardens.org

SECTION 4.9.7 - WATER-WISE GARDEN DESIGNS



DENVER BOTANIC GARDENS

Designed by: Annie Barrow
Manager, Horticulture Outreach Programs
annie.barrow@botanicgardens.org

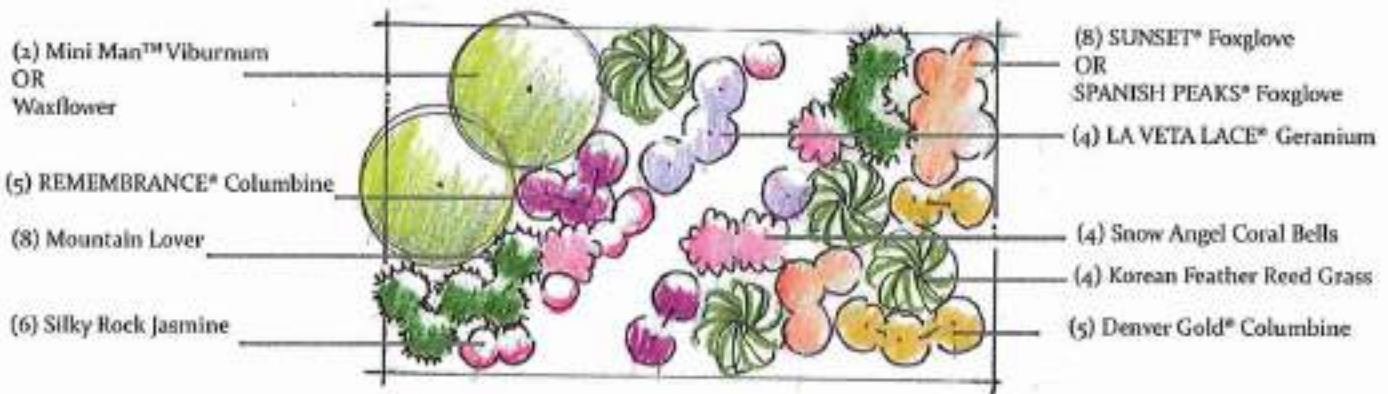

DRY SHADE PLANTING DESIGN

Exposure: Shade
SCALE 1/4" = 1'

SECTION 4.9.7 - WATER-WISE GARDEN DESIGNS



DRY SHADE PLANTING DESIGN 17' x 9'

This dry shade planting design offers year round texture, summer color and access through the middle as a path or for down spout.

PLANT LIST: Common Name

Mini Man viburnum (2) or Waxflower
REMEMBERANCE columbine (5)
Mountain Lover (8)
Silky Rock Jasmine (6)
SUNSET® foxglove (8) or SPANISH PEAKS® foxglove
LA VETA LACE geranium (4)
Snow Angel coral bells (4)
Korean Feather Reed grass (4)
DENVER GOLD® Columbine (5)

PLANT LIST: Botanic name

Viburnum burjaeticum 'P017S' (2) or *Jamesia americana*
Aquilegia 'Swan Violet & White' (5)
Paxistima canbyi (8)
Androsace sarmentosa 'Chumbyl'(6)
Digitalis obscura (8) or *Digitalis thapsi*
Geranium magniflorum 'P013S'(4)
Heuchera sanguinea 'Snow Angel'(4)
Calamagrostis brachytricha (4)
Aquilegia chrysantha (5)

Visit www.PlantSelect.org/where-to-buy/ to source Plant Select plants or email Director@PlantSelect.org with questions.

Designed by: Annie Barrow
Manager, Horticulture Outreach Programs
annie.barrow@botanicgardens.org


SECTION 4.9.7 - WATER-WISE GARDEN DESIGNS



Plant Select®
plant smarter

DENVER BOTANIC GARDENS

Design by Annie Barrow, Manager of
Horticulture Outreach Programs
annie.barrow@botanicgardens.org

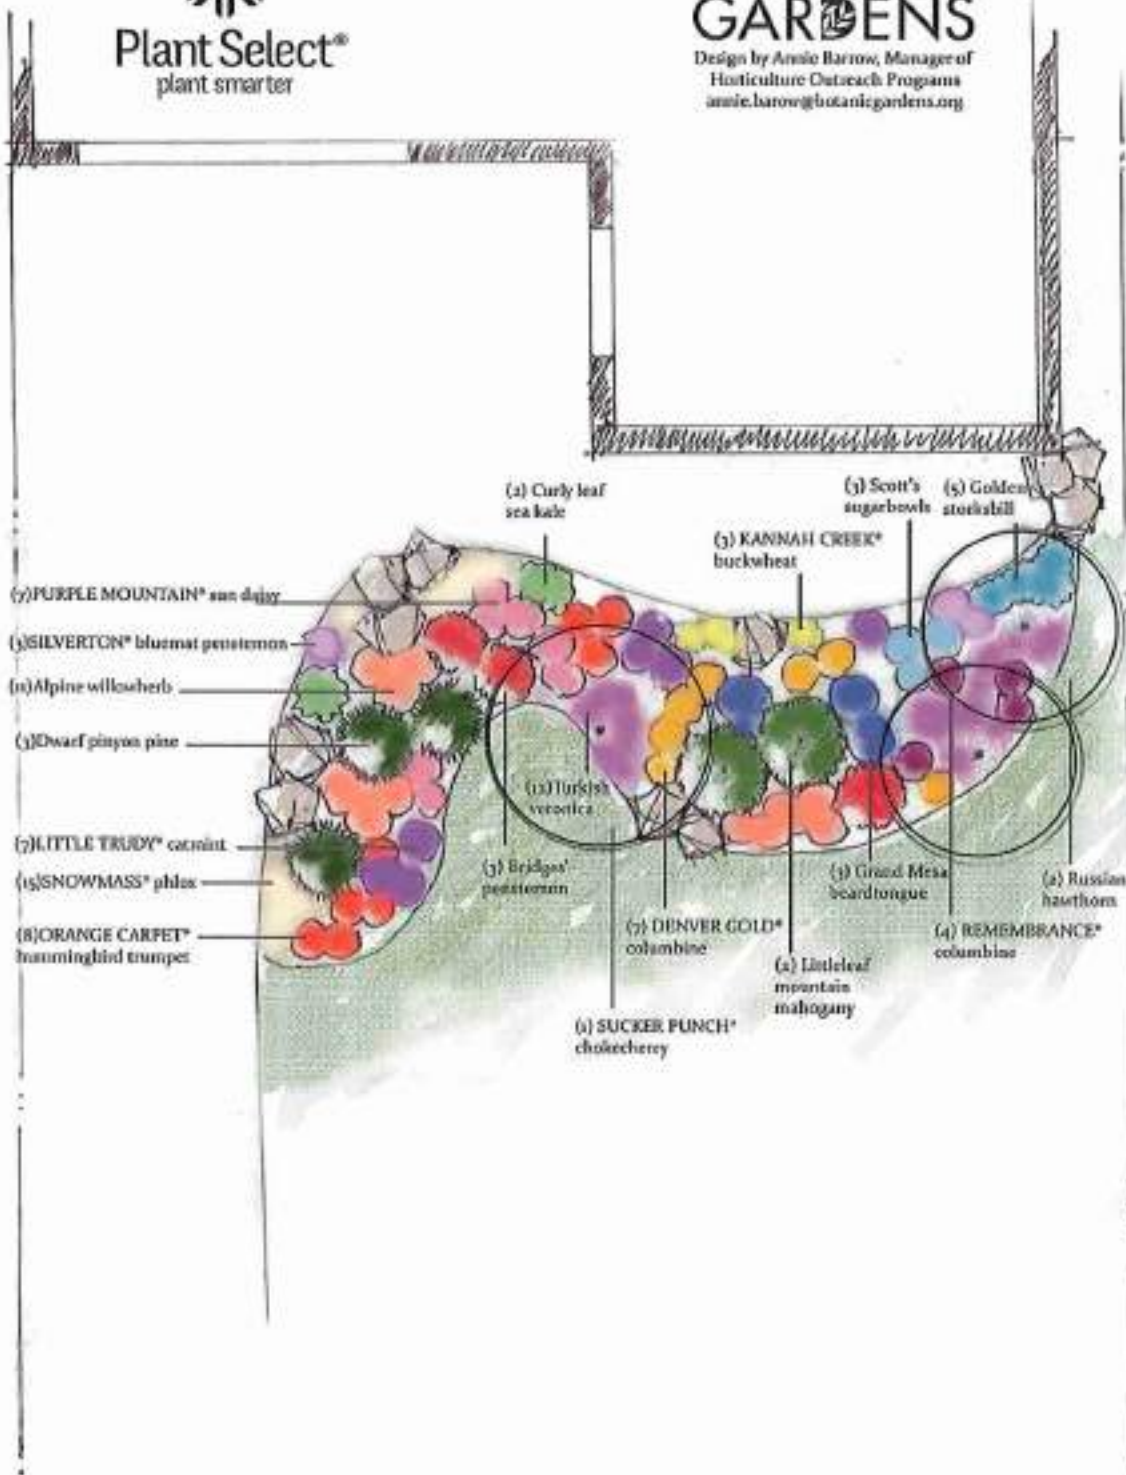

HIGH ELEVATION DESIGN (UP TO 8125')

SCALE: 1/4" = 1'
Full Sun exposure

SECTION 4.9.7 - WATER-WISE GARDEN DESIGNS

HIGH ELEVATION PLANTING DESIGN - FRONTYARD 11' x 17'

This high elevation planting design offers a wide variety of year round texture, spring, summer and fall color plus winter interest for landscapes up to 8125'.



PLANT LIST: Common Name

PURPLE MOUNTAIN® sun daisy (7)
SILVERTON® bluemat penstemon (3)
Alpine willowherb (11)
Dwarf pinyon pine (3)
LITTLE TRUDY® catmint (7)
SNOWMASS® phlox (15)
ORANGE CARPET® hummingbird trumpet (8)
Bridges' penstemon (3)
Turkish veronica (12)
DENVER GOLD® Columbine (7)
SUCKER PUNCH® chokecherry (1)
Littleleaf mountain mahogany (2)
Grand Mesa beardtongue (3)
REMEMBRANCE® columbine (4)
Russian hawthorn (2)
Curly leaf sea kale (2)
KANNAH CREEK® buckwheat (3)
Scott's sugarbowl (3)
Golden storksbill (5)

PLANT LIST: Botanic name

Osteospermum barberiae var. *compactum* 'P0055' (7)
Penstemon linarioides ssp. *coloradoensis* 'P0145' (3)
Epilobium fleischeri (11)
Pinus edulis (3)
Nepeta 'Psfike' PP 18,904 (7)
Phlox bifida (15)
Zauschneria garrettii 'PWWG015' (8)
Penstemon rostriflorus (3)
Veronica liwanensis (12)
Aquilegia chrysantha (7)
Prunus 'P0025' PP25,767 (1)
Cercocarpus intricatus (2)
Penstemon mensarum (3)
Aquilegia 'Swan Violet & White' (4)
Crataegus ambigua (2)
Crambe maritima (2)
Eriogonum umbellatum var. *aureum* 'Psdawns' (3)
Clematis scottii (3)
Erodium chrysanthum (5)

Visit www.PlantSelect.org/where-to-buy/ to source Plant Select plants or email Director@PlantSelect.org with questions. Designed by: Annie Barrow Manager, Horticulture Outreach Programs annie.barrow@botanicgardens.org