

LEGEND

- EXISTING TRAILS
- PLANNED PROJECT TRAILS
- TRAILS IN PROGRESS
- FUTURE TRAILS




NORTH

ORIGINAL SCALE: 1" = 1000'



0' 1000' 2000'

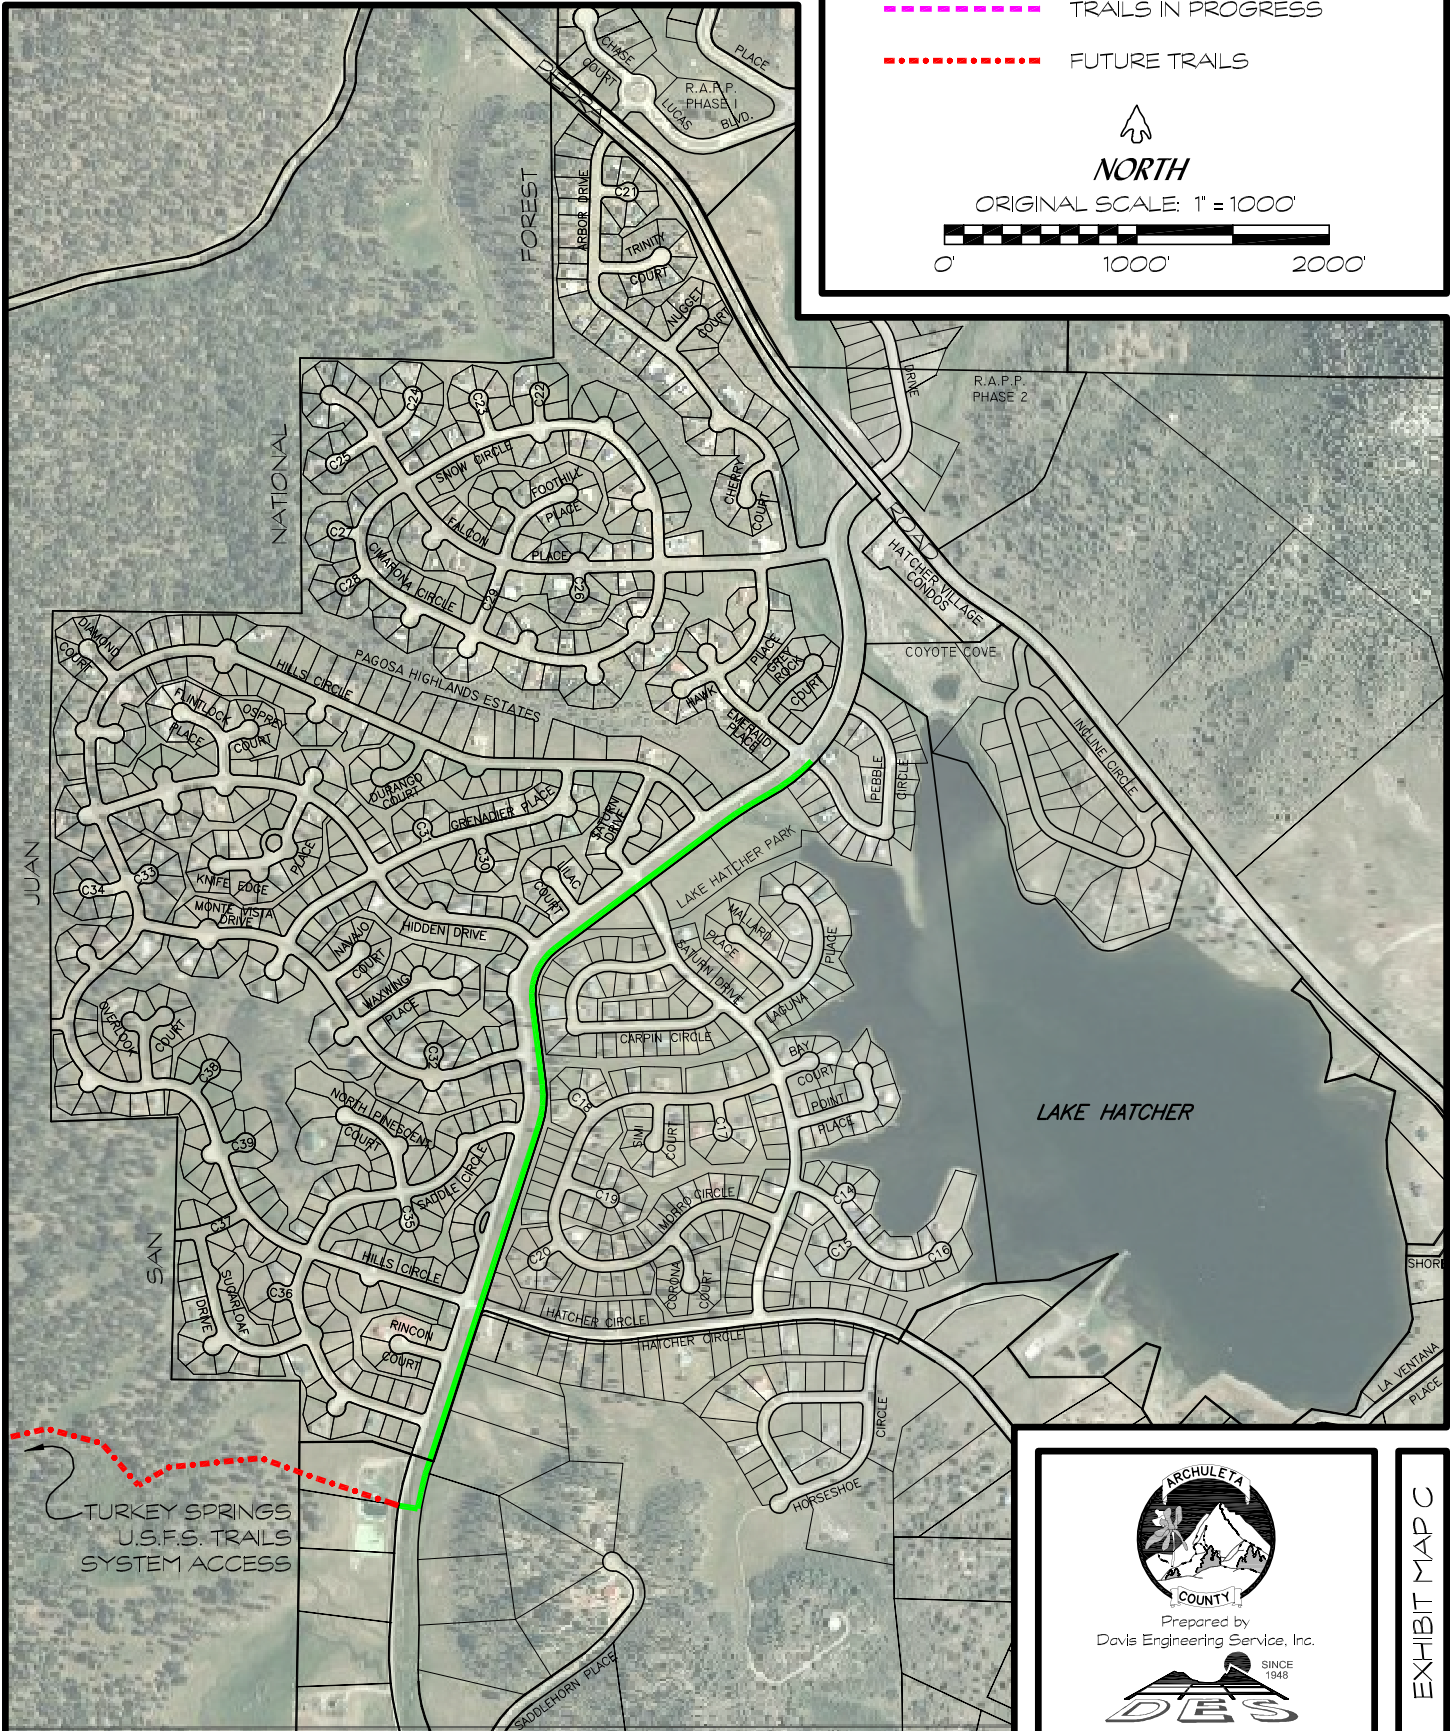

Prepared by
Davis Engineering Service, Inc.



EXHIBIT MAP C