


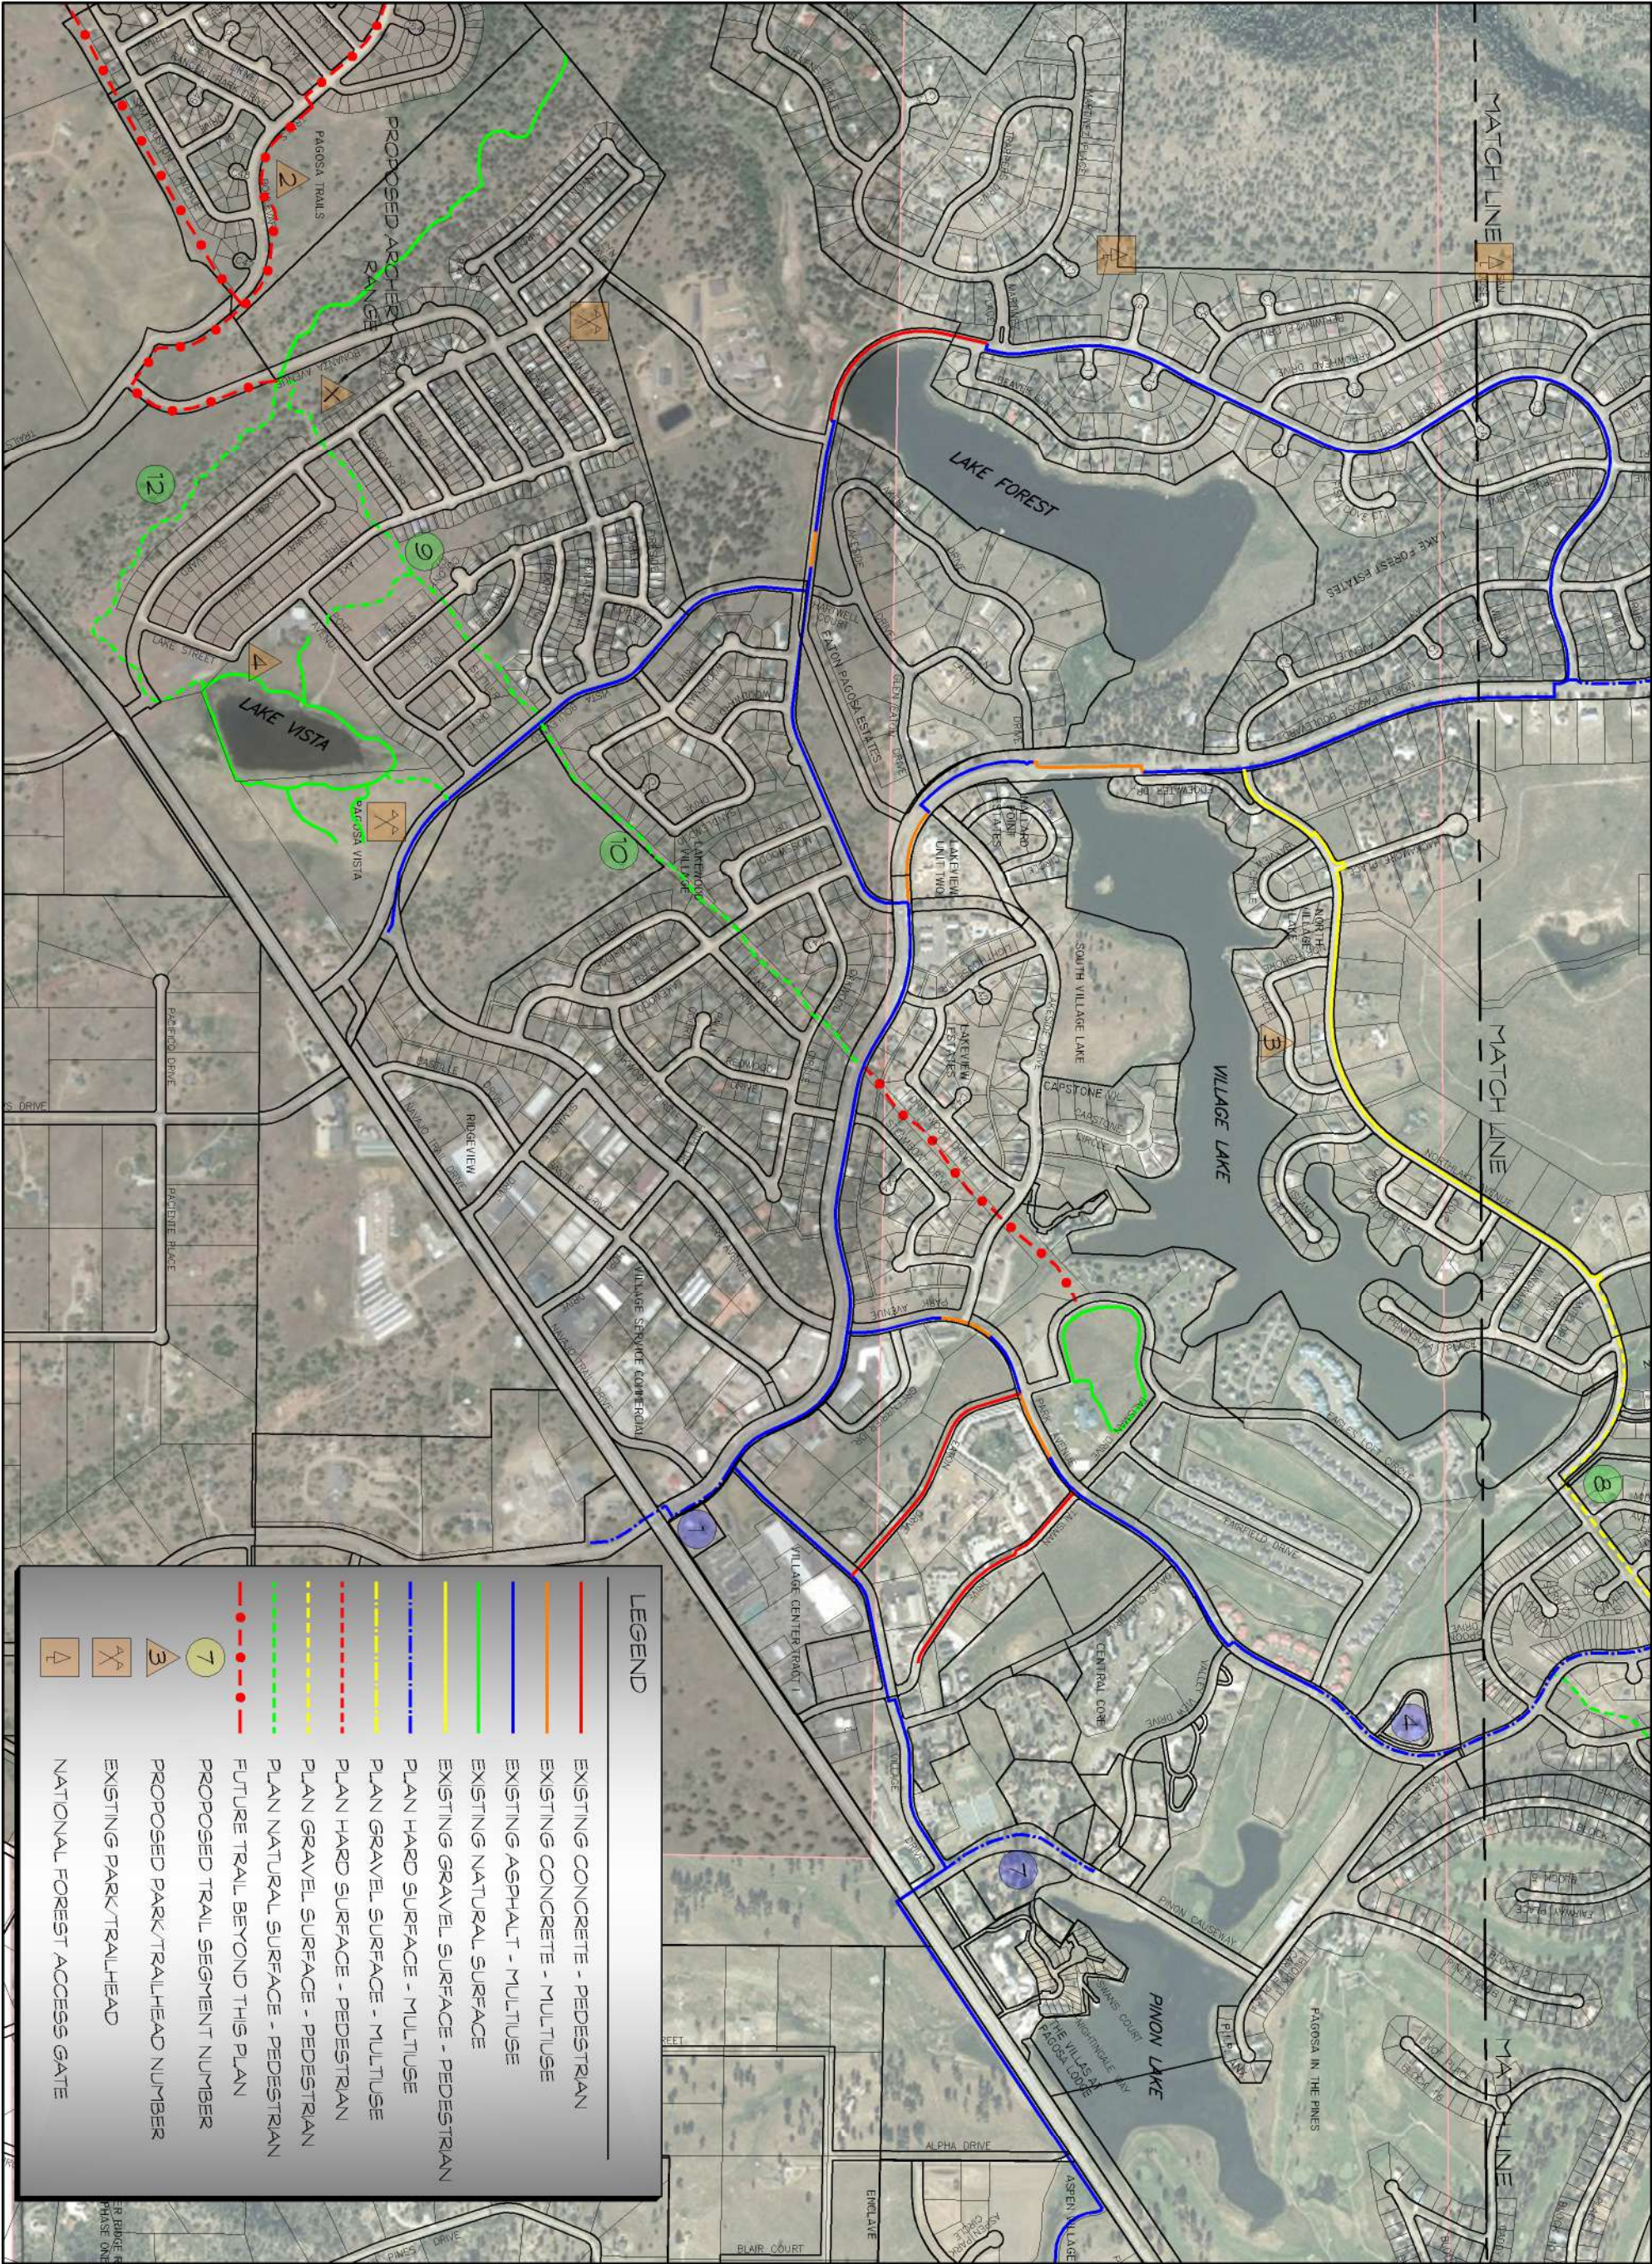

LEGEND

—

EXISTING CONCRETE - PEDESTRIAN

—

EXISTING CONCRETE - MULTUSE

—

EXISTING ASPHALT - MULTUSE

—

EXISTING NATURAL SURFACE

—

EXISTING GRAVEL SURFACE - PEDESTRIAN

—

PLAN HARD SURFACE - MULTUSE

—

PLAN GRAVEL SURFACE - MULTUSE

—

PLAN GRAVEL SURFACE - PEDESTRIAN

—

PLAN NATURAL SURFACE - PEDESTRIAN

—

FUTURE TRAIL BEYOND THIS PLAN

—

PROPOSED TRAIL SEGMENT NUMBER

—

PROPOSED PARK/TRAILHEAD NUMBER

—

EXISTING PARK/TRAILHEAD

—

NATIONAL FOREST ACCESS GATE

7

PROPOSED TRAIL SEGMENT NUMBER

3

PROPOSED PARK/TRAILHEAD NUMBER

AA

EXISTING PARK/TRAILHEAD

A

NATIONAL FOREST ACCESS GATE

Pagosa Lakes Property Owners Assoc.

230 Port Avenue
Pagosa Springs, CO 81147

Trails & Parks Master Plan

Sketch Plan - Uptown Center Projects

STAMP

THIS DRAWING IS THE PROPERTY OF DAVIS ENGINEERING SERVICE, INC. AND IS NOT TO BE REPRODUCED OR USED FOR ANY OTHER PROJECT WITHOUT THE WRITTEN APPROVAL OF DAVIS ENGINEERING SERVICE, INC.

DES

SINCE 1948

DAVIS ENGINEERING SERVICE, INC.

180 S. H STREET, P.O. BOX 1248
PAGOSA SPRINGS, COLORADO 81447
PHONE: (970) 264-4052
FAX: (970) 264-0201

DESIGNED: TWP
DRAWN: TWP

CHECKED: MMD
APPROVED: MMD

SCALE: 1" = 1000'
DATE: 5/15/2025

REV.

DATE

BY

APPD

0' 1" 1.5" 2"

ELEVATION BASE ASSUMED