


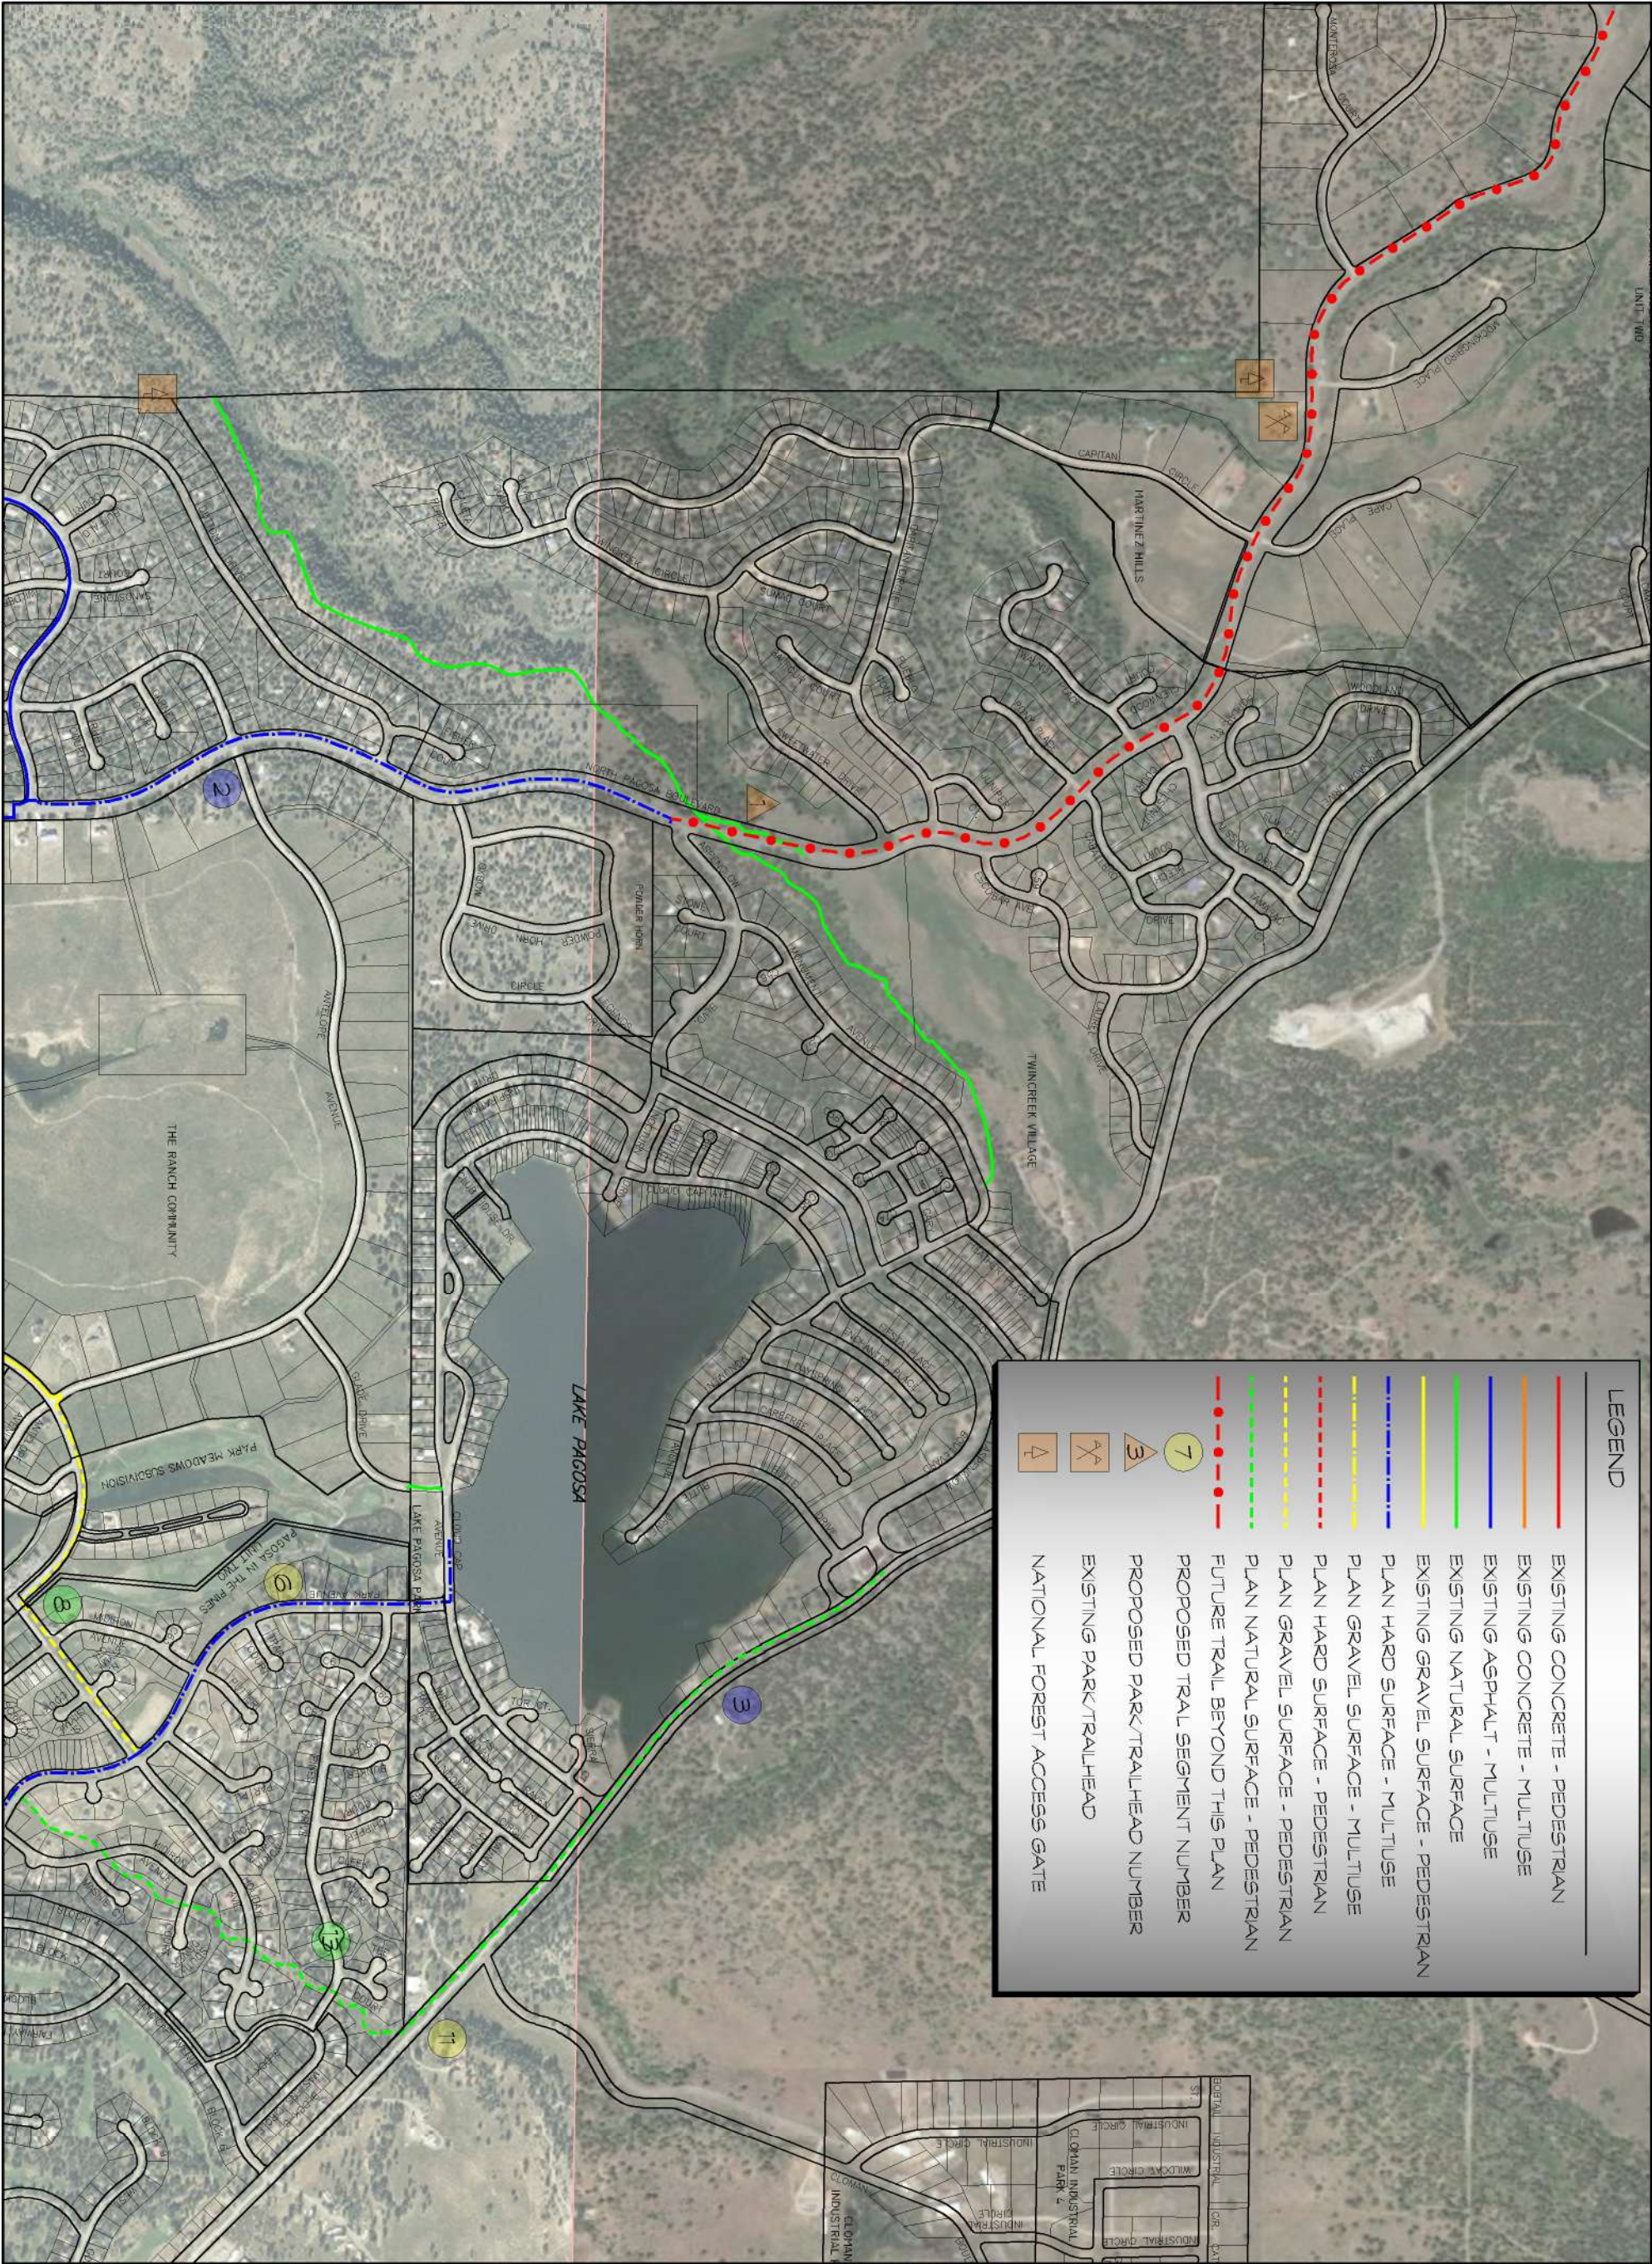

LEGEND

EXISTING CONCRETE - PEDESTRIAN

EXISTING CONCRETE - MULTUSE

EXISTING ASPHALT - MULTUSE

EXISTING NATURAL SURFACE

EXISTING GRAVEL SURFACE - PEDESTRIAN

PLAN HARD SURFACE - MULTUSE

PLAN GRAVEL SURFACE - MULTUSE

PLAN HARD SURFACE - PEDESTRIAN

PLAN GRAVEL SURFACE - PEDESTRIAN

PLAN NATURAL SURFACE - PEDESTRIAN

FUTURE TRAIL BEYOND THIS PLAN

PROPOSED TRAIL SEGMENT NUMBER

PROPOSED PARK TRAILHEAD NUMBER

EXISTING PARK TRAILHEAD

NATIONAL FOREST ACCESS GATE



CLIENT

Pagosa Lakes Property Owners Assoc.
230 Port Avenue
Pagosa Springs, CO 81147

STAMP

PROJECT

Trails & Parks Master Plan
Sketch Plan -Lake Pagosa Projects

DES

SINCE 1948

DAVIS ENGINEERING SERVICE, INC.

DESIGNED	TWP	CHECKED	MMD	SCALE	1" = 1000'
DRAWN	TWP	APPROVED	MMD	DATE	5/15/2025

0'

1"

1.5"

2"

ELEVATION BASE ASSUMED

DAVIS ENGINEERING SERVICE, INC.
1815 S. 10th STREET, P.O. BOX 128
PAGOSA SPRINGS, COLORADO 81442
PHONE: (970) 264-0151
FAX: (970) 264-0211

North Arrow

Sheet 2 of 4

P09405