
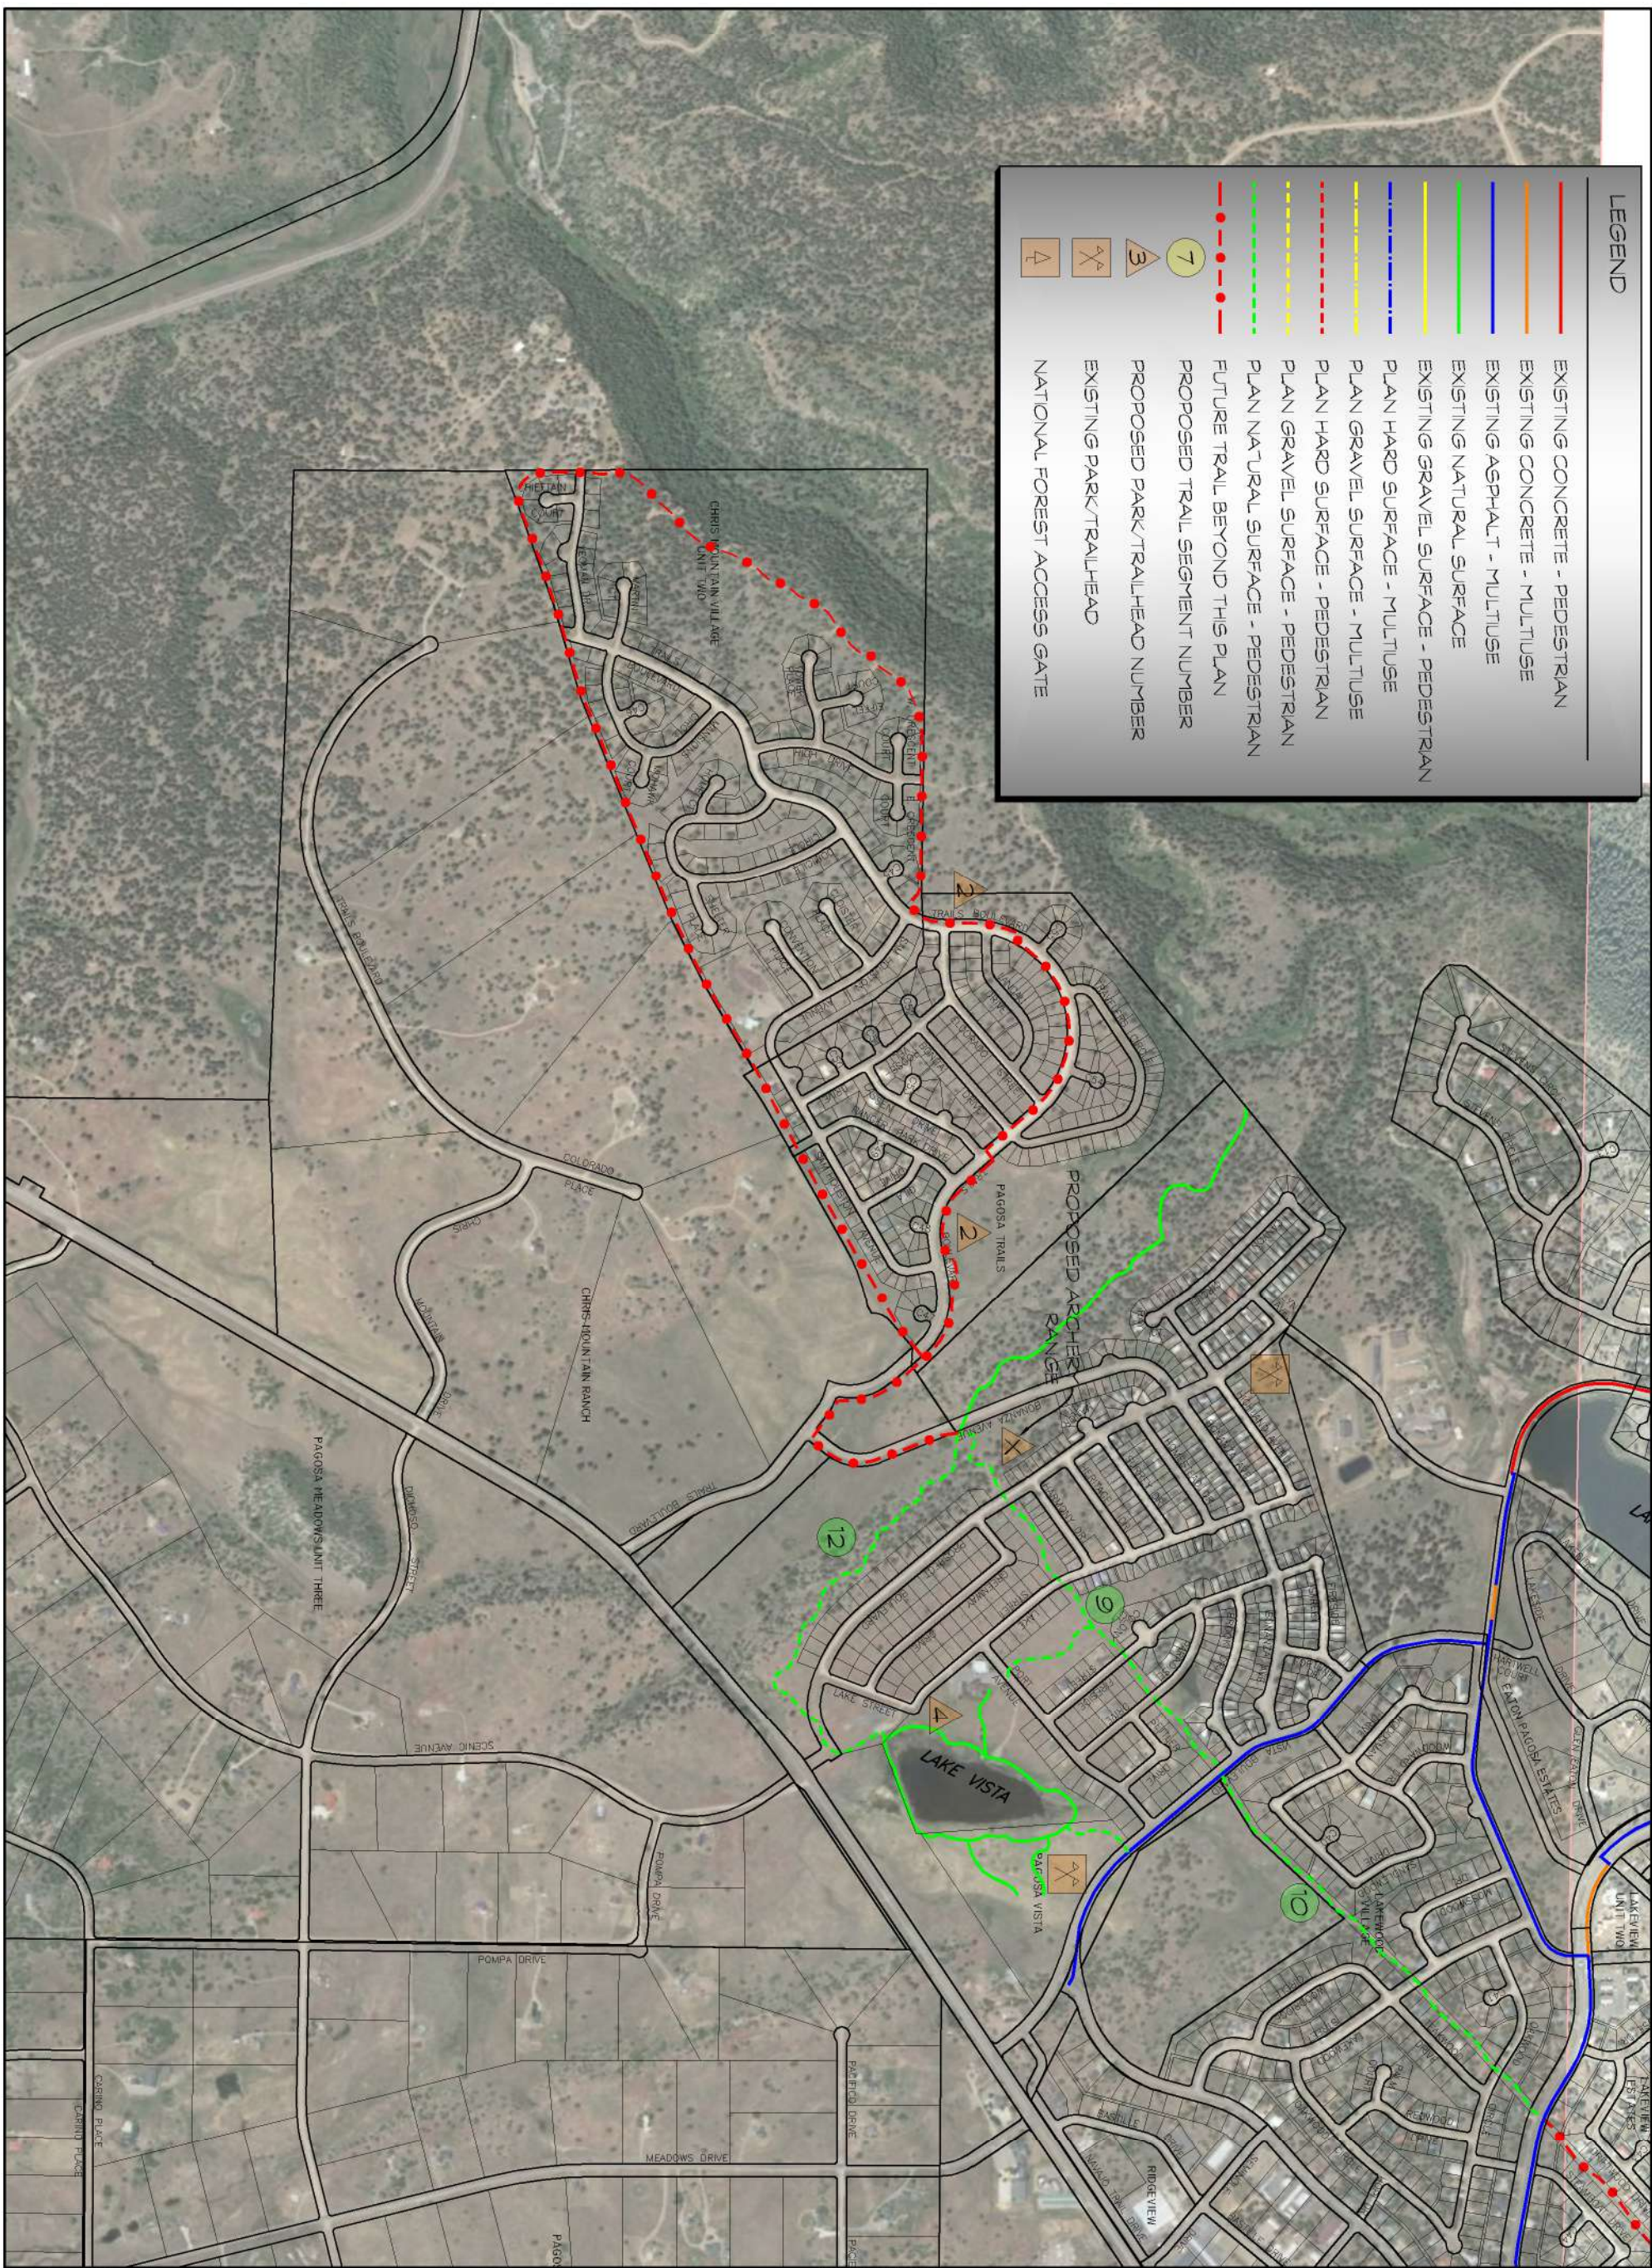


 

LEGEND

	EXISTING CONCRETE - PEDESTRIAN
	EXISTING CONCRETE - MULTUSE
	EXISTING ASPHALT - MULTUSE
	EXISTING NATURAL SURFACE
	EXISTING GRAVEL SURFACE - PEDESTRIAN
	PLAN HARD SURFACE - MULTUSE
	PLAN GRAVEL SURFACE - MULTUSE
	PLAN HARD SURFACE - PEDESTRIAN
	PLAN GRAVEL SURFACE - PEDESTRIAN
	PLAN NATURAL SURFACE - PEDESTRIAN
	FUTURE TRAIL BEYOND THIS PLAN
	PROPOSED TRAIL SEGMENT NUMBER 7
	PROPOSED PARK/TRAILHEAD NUMBER 3
	EXISTING PARK/TRAILHEAD
	NATIONAL FOREST ACCESS GATE

Sheet 4 of 4	P09405	CLIENT Pagosa Lakes Property Owners Assoc. 230 Port Avenue Pagosa Springs, CO 81147
		Trails & Parks Master Plan
		Sketch Plan - Trails/Chris Mtn Projects

[illegible]

THIS DRAWING IS THE PROPERTY OF DAVIS ENGINEERING SERVICE, INC. AND IS NOT TO BE REPRODUCED FOR ANY OTHER PROJECT WITHOUT THE WRITTEN APPROVAL OF DAVIS ENGINEERING SERVICE, INC.


 SINCE 1948
**DAVIS
ENGINEERING
SERVICE, INC.**

	DESIGNED TWP	CHECKED MMD	SCALE 1" = 1000'	DAVIS ENGINEERING SERVICE, INC. 100 S. HURST STREET - P.O. BOX 1208 PUEBLO SPRINGS, COLORADO 81047 PHONE: (970) 264-9000 FAX: (970) 264-9200
	DRAWN TWP	APPROVED MMD	DATE 5/15/2025	



0' 1" 1.5" 2"

ELEVATION BASE ASSUMED

REV.	DATE	BY	APPROVED	

