


SECTION 4.9.5 STAIRS AND RAILINGS

Stairs and guardrails

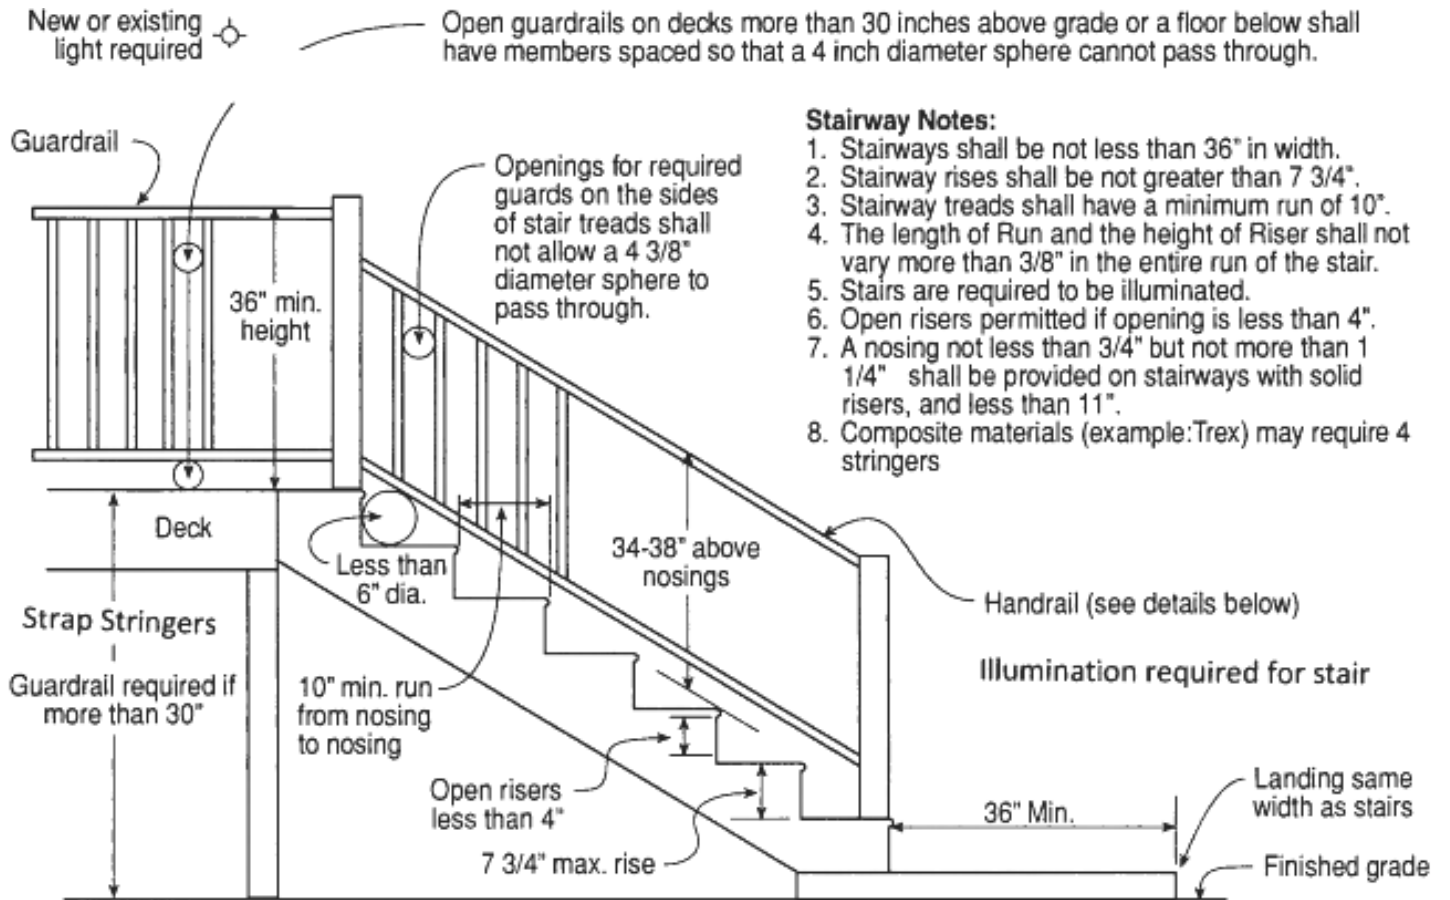

Handrails

